


INDEX MAP OF TEESTA BARRAGE



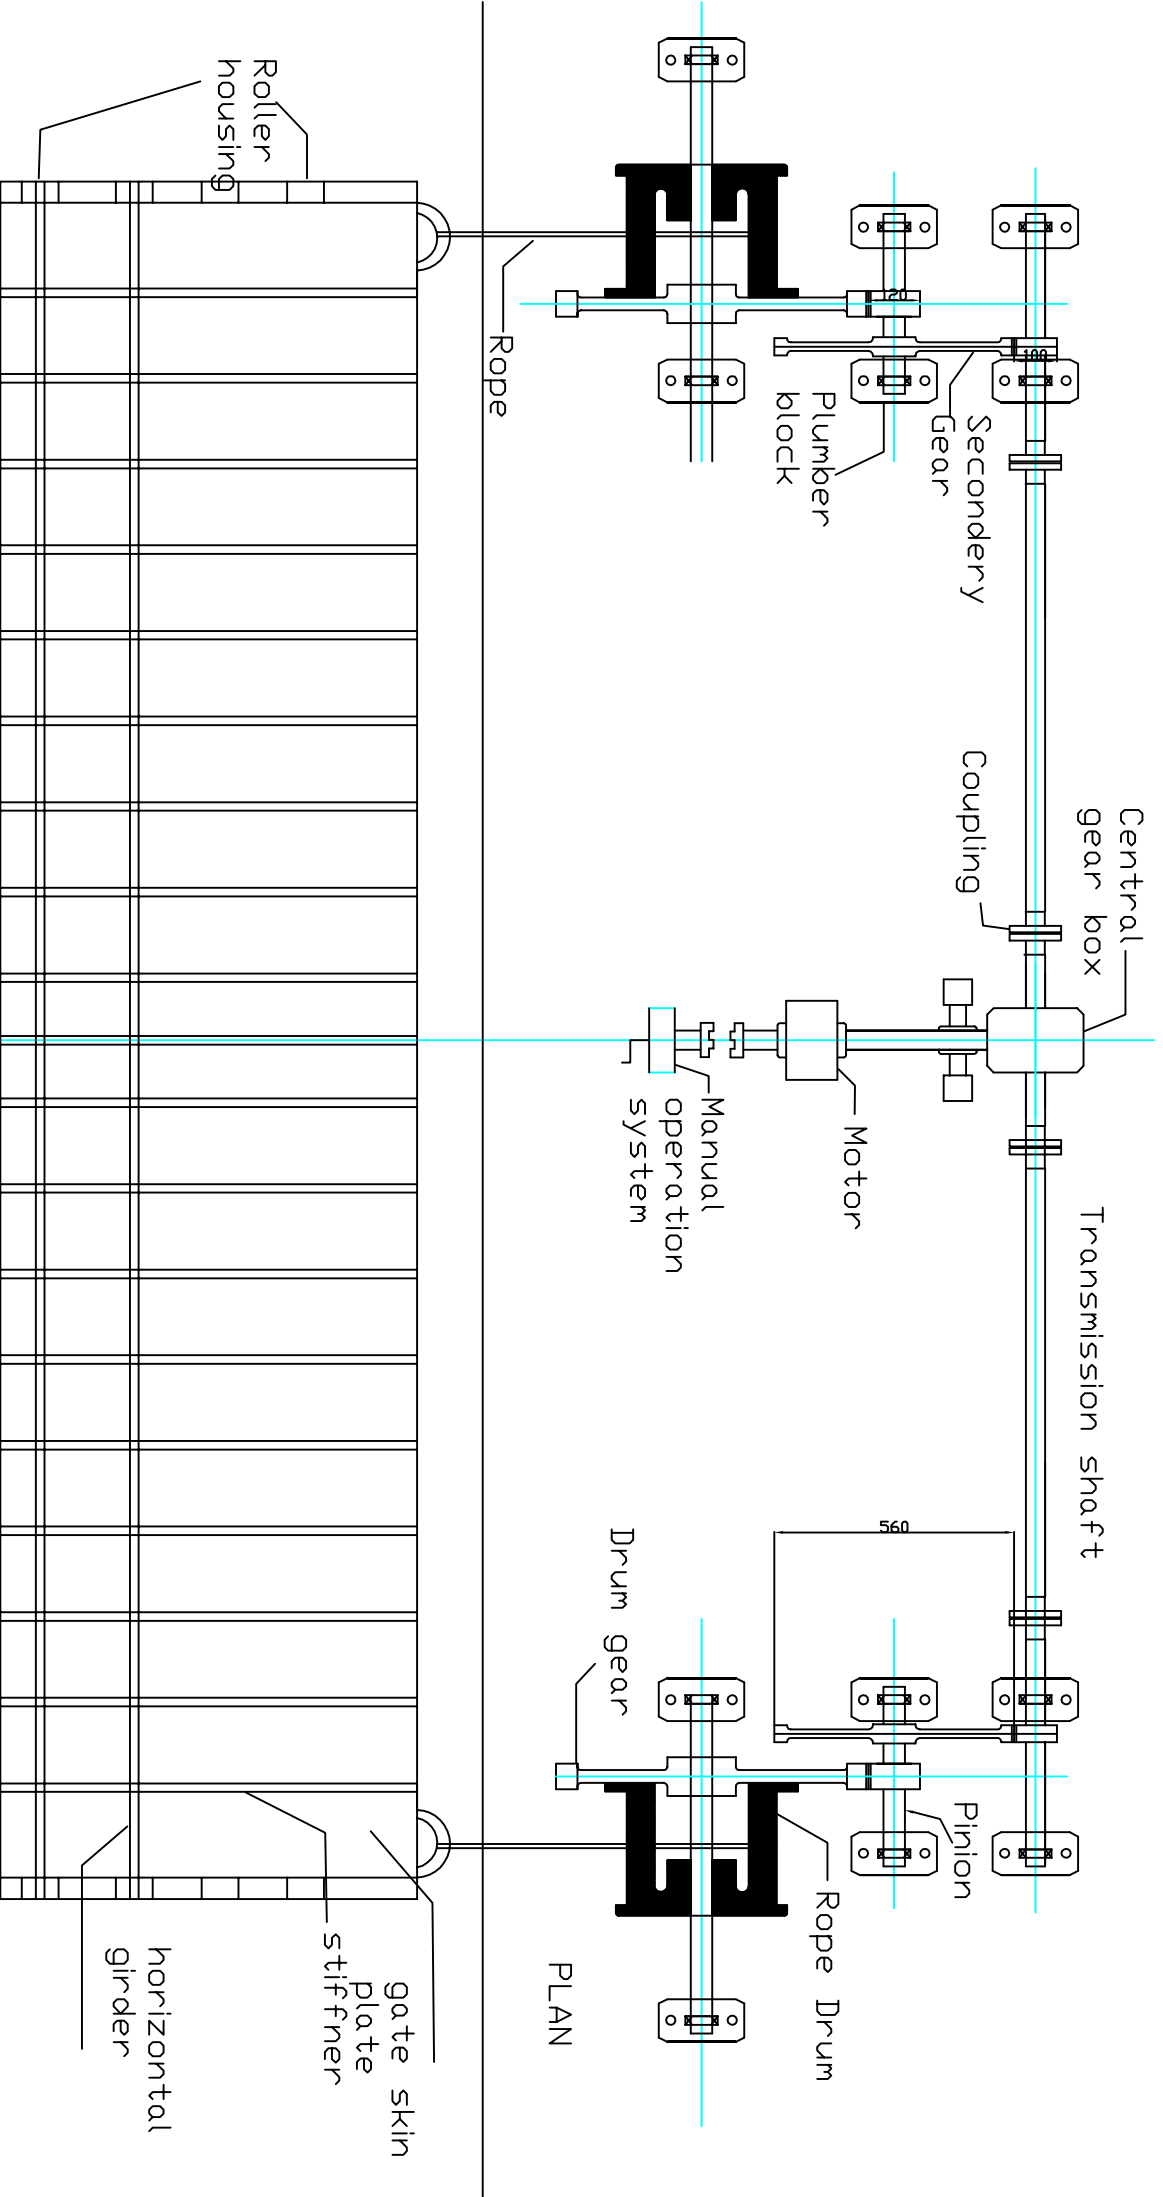


GENERAL ARRANGEMENT OF HOIST & GATE


ELEVATION

PLAN


PROPOSED LAYOUT OF TEESTA BARRAGE CONTROL ROOM

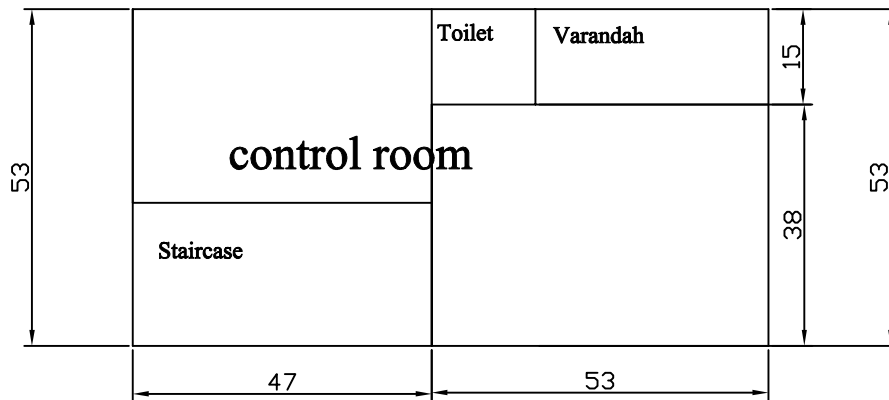

2nd Floor

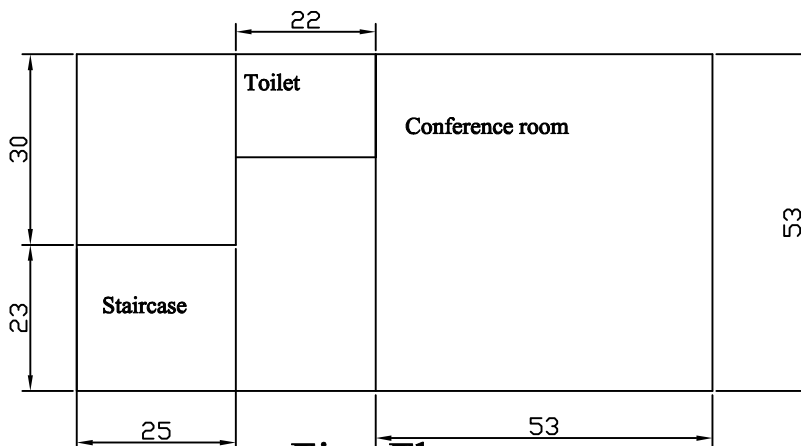

First Floor

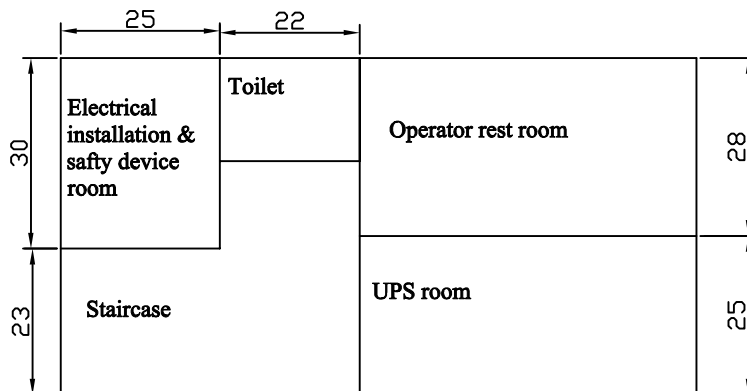

Ground floor

All Dimension are in mm
Ratio: 1:100